



Unit - A
1340 Sq. Ft

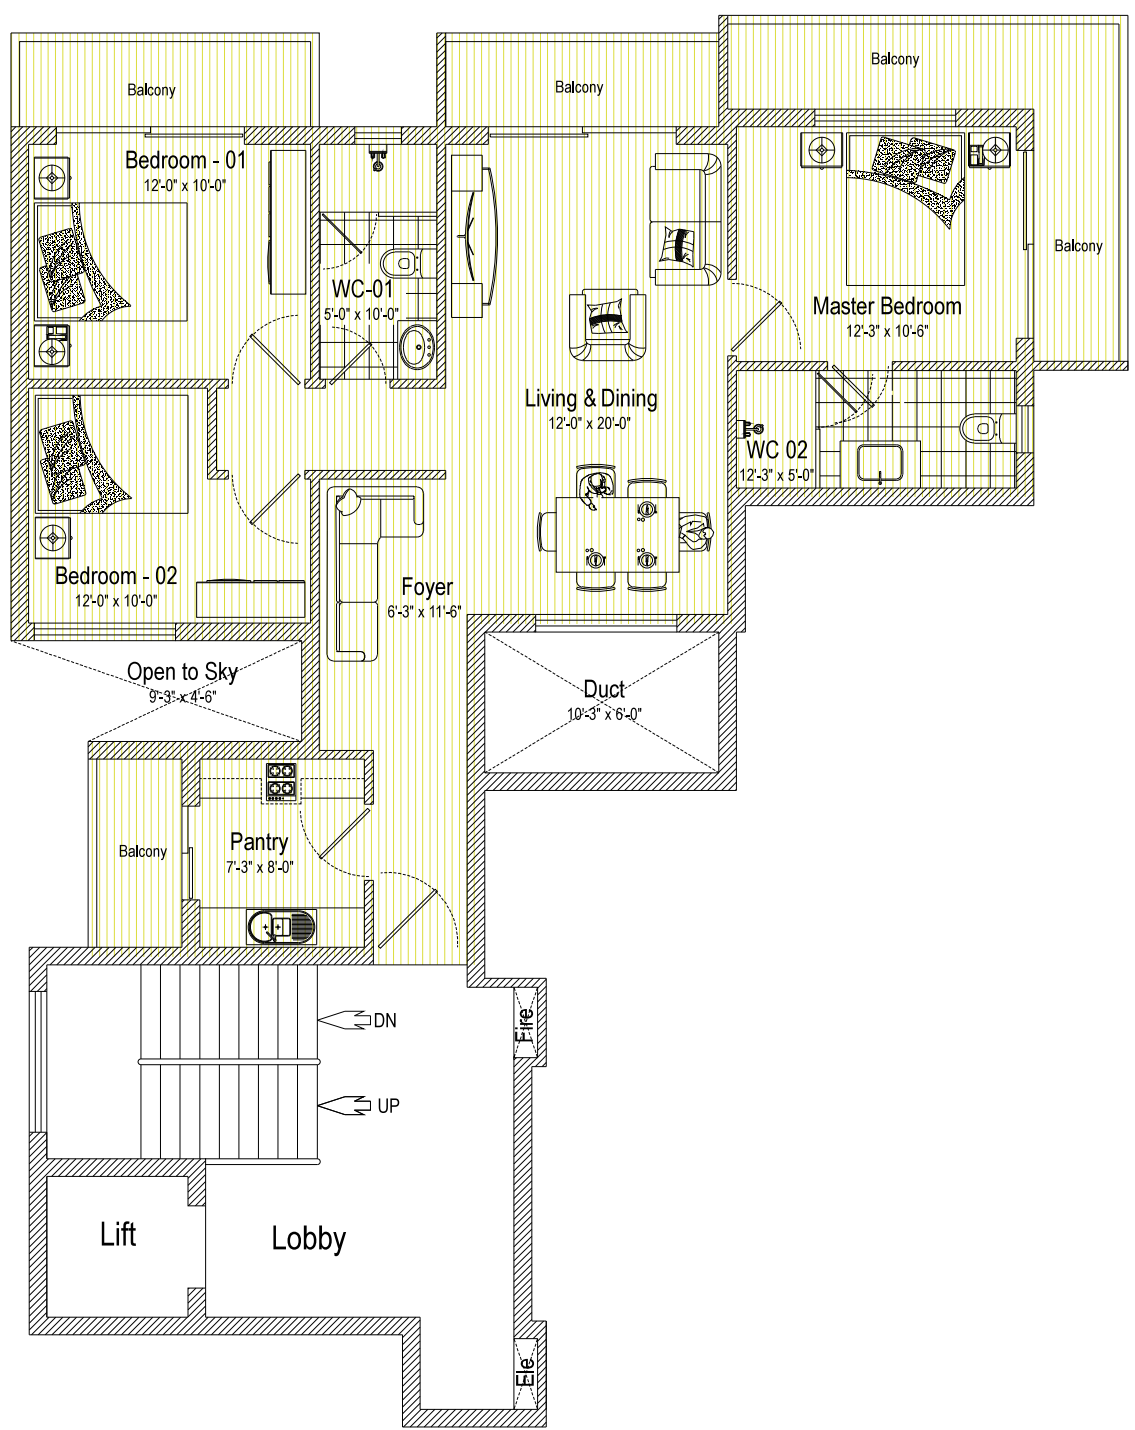

Living & Dining	12'-0" x 20'-0"
Foyer	6'-3" x 11'-6"
Pantry	7'-3" x 8'-0"
Master Bedroom	12'-3" x 10'-6"
Bedroom 01	12'-0" x 10'-0"
Bedroom 02	12'-0" x 10'-0"
Washroom 01	5'-0" x 10'-0"
Washroom 02	12'-3" x 5'-0"

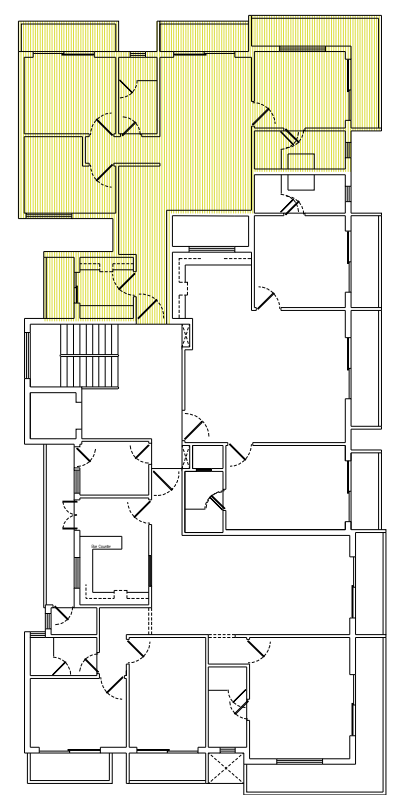

Plan of the Typical Floors
Furniture Arrangements Details

Proposed Condominium Residential Architectural
Design Plan for
YD Construction (Pvt) Ltd,
at No. 43, Initium Road , Dehiwala.

Architect Consultant



Arc Consortium (Pvt) Ltd
(Subsidiary of Luxury Ventures Venue)
info@lvvpl.com
lvvpl.com

Scale : 1/8" = 1'-0" Date:-26th Mar 2021 Revision:- 02 Sheet - 01 of 03

10 - 1/1, Hampden Lane, Colombo 6. m 077 775 8689 p 0112 367 397